

EVENT ROOM CAPACITY CHART



Room Name	Room Dimensions L x W x H	Room Size Sq. Ft.	Banquet	Reception	Theater	Classroom	Boardroom	U-Shape	Hollow Square
STRATHALLAN HOTEL									
CITYVIEW BALLROOM	78' x 53' x 11'	3,296	200	400	250	120	50	50	50
STRATHALLAN BALLROOM	57' x 39' x 10'	2,400	120	200	180	80	25	20	25
Section A	37' x 38' x 10'	1,290	60	100	90	35	25	20	25
Section B	28' x 39' x 10'	1,110	60	100	90	35	25	20	25
CHAR CONFERENCE	25' x 12' x 9'	300	N/A	N/A	N/A	N/A	14	N/A	N/A
CHAR GALLERY	21' x 19' x 9'	400	36	45	40	20	20	18	20
CHAR LOUNGE	N/A	N/A	N/A	100	N/A	N/A	N/A	N/A	N/A
EAST AVE GARDEN (outside)	125' x 98' x N/A	12,250	N/A	150	N/A	N/A	N/A	N/A	N/A

THE CENTURY CLUB OF ROCHESTER

SOLARIUM	30' x 22' x 9'	700	50	75	75	40	25	20	25
MAIN DINING ROOM	51' x 22' x 10'	1,533	120	200	150	100	40	35	40
PRIVATE DINING ROOM	20' x 16' x 10'	320	20	20	30	20	20	18	20
EAST PARLOR	20' x 16' x 10'	320	20	20	30	20	20	18	20
WEST PARLOR A	17' x 15' x 10'	204	10	20	15	10	10	10	10
WEST PARLOR B	13' x 13' x 10'	301	10	20	20	15	12	10	12
UPSTAIRS BALLROOM	61' x 22' x 10'	1,625	100	200	150	80	40	40	50
GAME ROOM (LOWER LEVEL)	N/A x N/A x 10'	228	10	15	10	N/A	10	N/A	N/A
LADIES' SUITE	18' x 16' x 10'	312	10	15	10	N/A	10	N/A	N/A
MEN'S LOUNGE	19' x 12' x 10'	228	N/A	N/A	N/A	N/A	N/A	N/A	N/A







MEETING & EVENT SPACES

Plan your next board meeting, corporate event or social occasion at The Strathallan Rochester Hotel & Spa. Guests can expect superb service from a professional staff, contemporary comfort, modern meeting technology and a warm welcome.

CITY VIEW BALLROOM

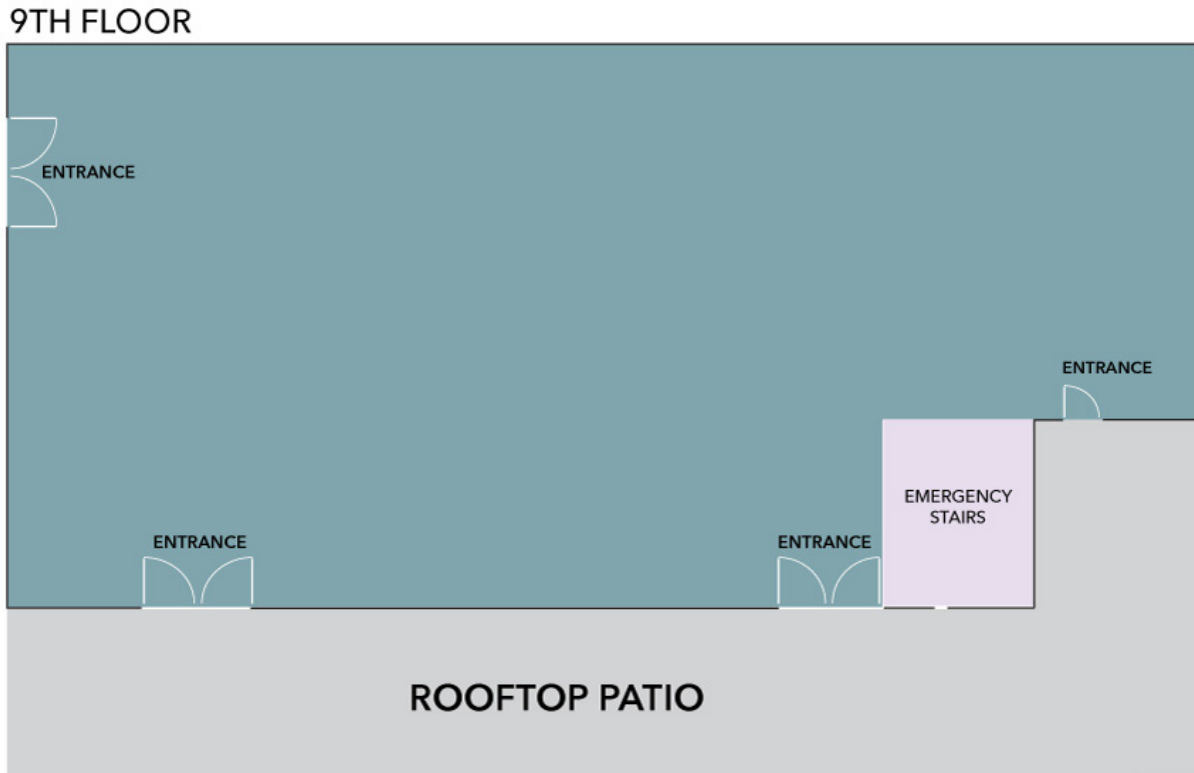



STRATHALLAN BALLROOM

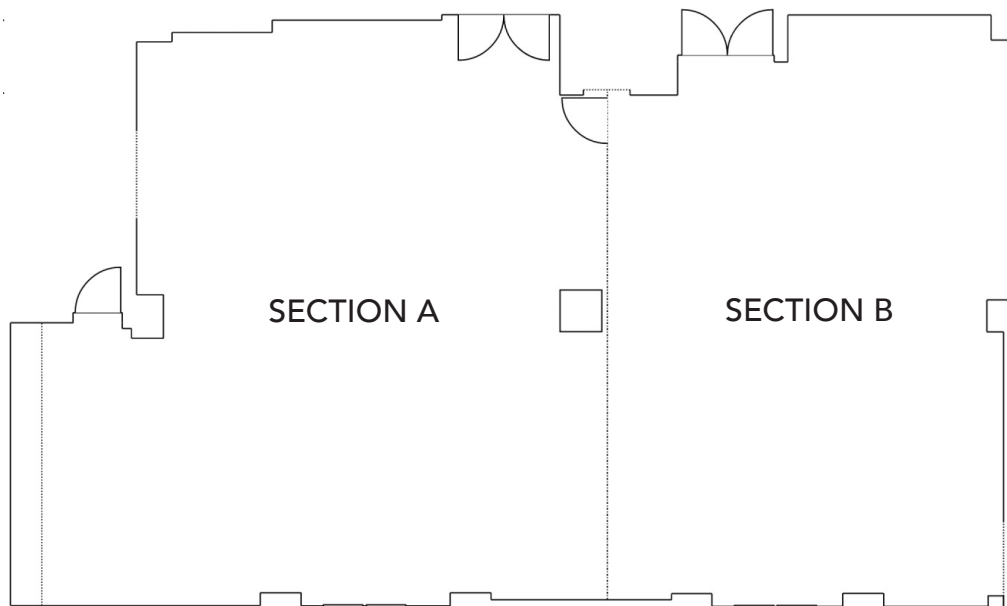

CHAR GALLERY & CHAR CONFERENCE ROOMS

*Diagram represents possible configuration set-up

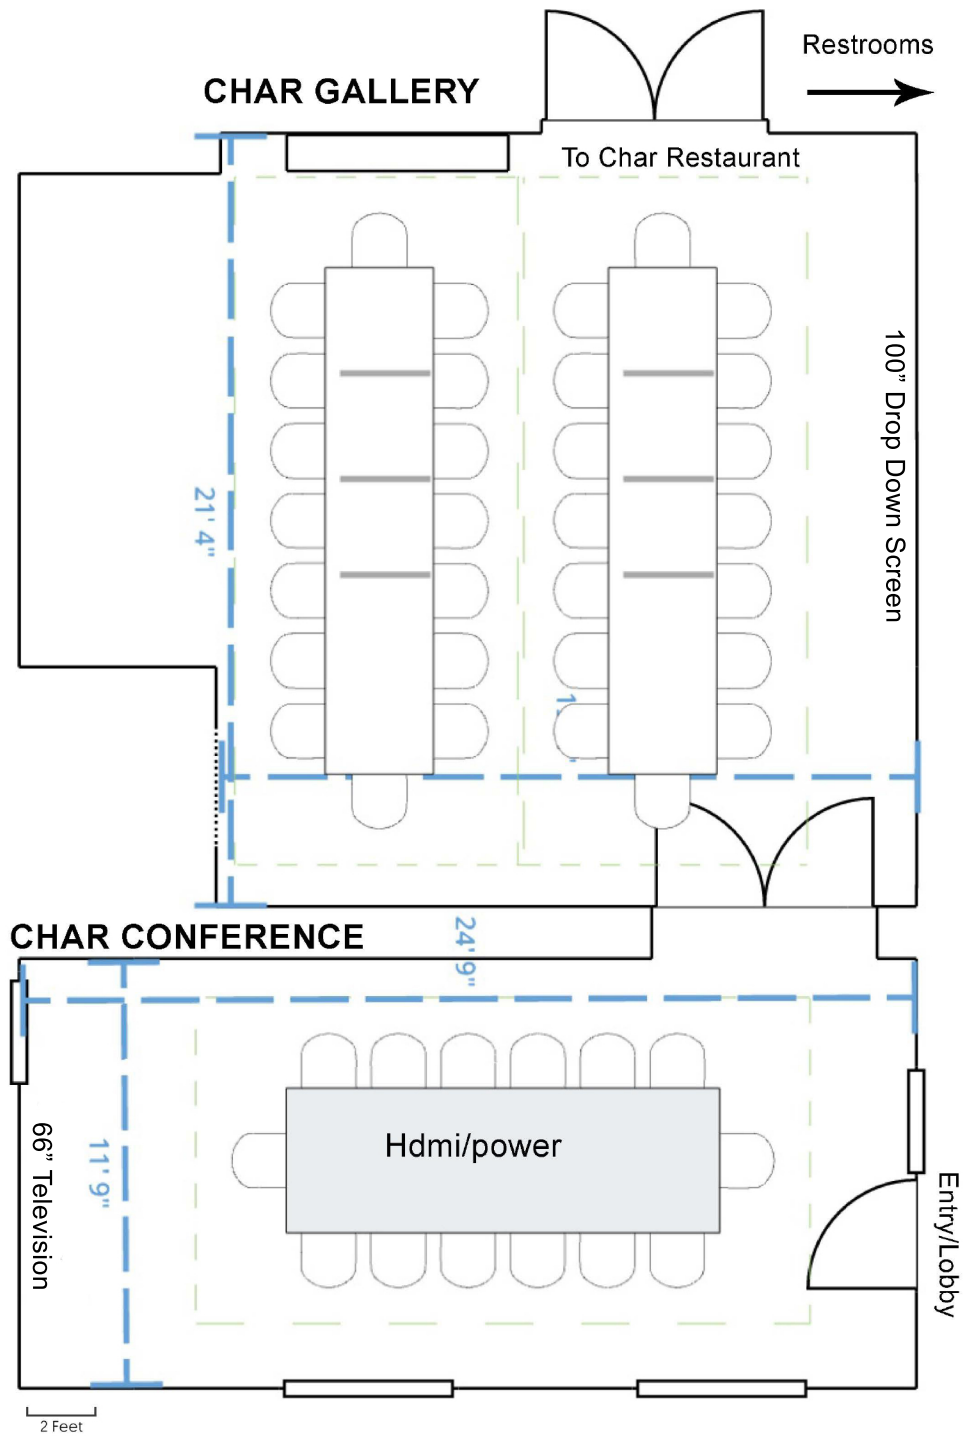


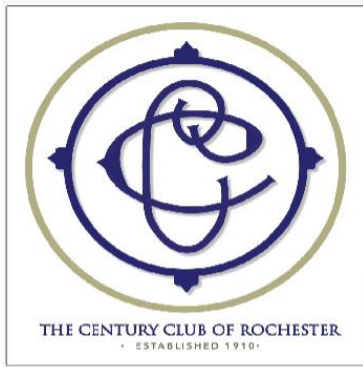

THE CENTURY CLUB OF ROCHESTER
ESTABLISHED 1910

First Floor

Scale 1/8"=1'

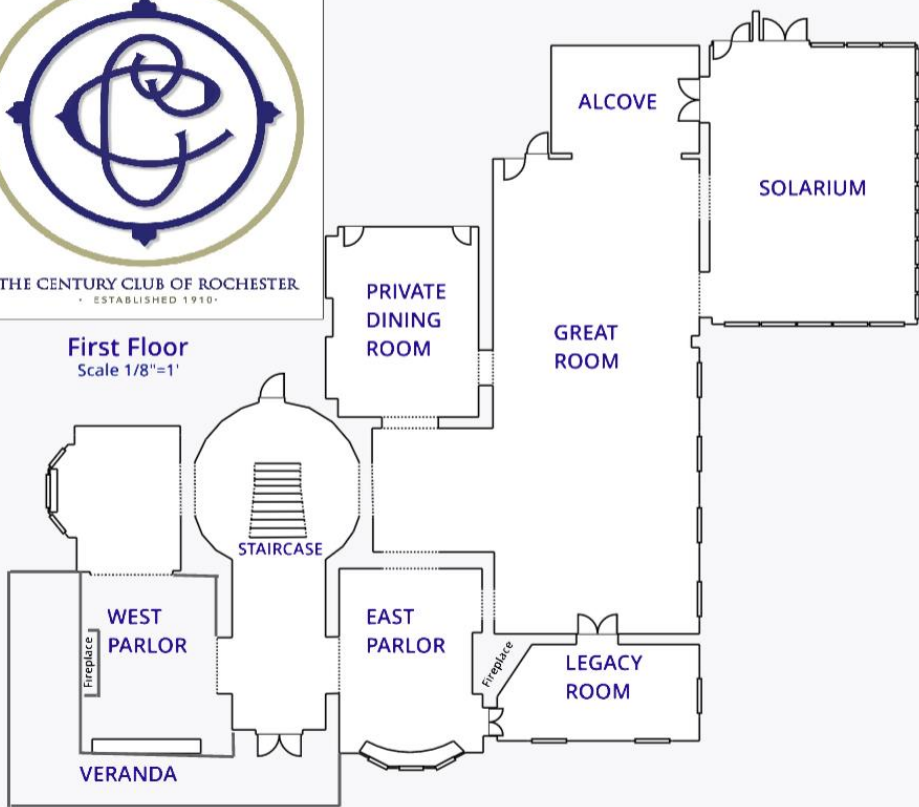

Second Floor

Scale 1/8"=1'

